


REVISIONS

IT IS THE SOLE RESPONSIBILITY OF THE CONTRACTOR AND/OR BUILDER TO CONFORM TO ALL STANDARDS, PROVISIONS, REQUIREMENTS, METHODS OF CONSTRUCTION AND USES OF MATERIALS PROVIDED IN BUILDINGS AND/OR STRUCTURES AS REQUIRED BY N.C. UNIFORM BUILDING CODE, LOCAL AGENCIES AND IN ACCORDANCE WITH GOOD ENGINEERING PRACTICE. VERIFY ALL DIMENSIONS PRIOR TO CONSTRUCTION.

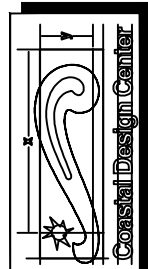

P.O. BOX 329
NEW BERN, NC 28563
(252)635-5388



Zaytoun-Raines
Construction Company
312 South Front Street
New Bern, NC 28560
252-633-0106




THE SILVERTHORNE RESIDENCE
ELEVATION

© COPYRIGHT
COASTAL
DESIGN
CENTER
2001

SCALE:
AS NOTED
DATE:
JAN. '01
FILE NAME:
#011204
ZAY-SILV-ELEV
DRAWN BY:
A. SMITH

SHEET
2 OF 4

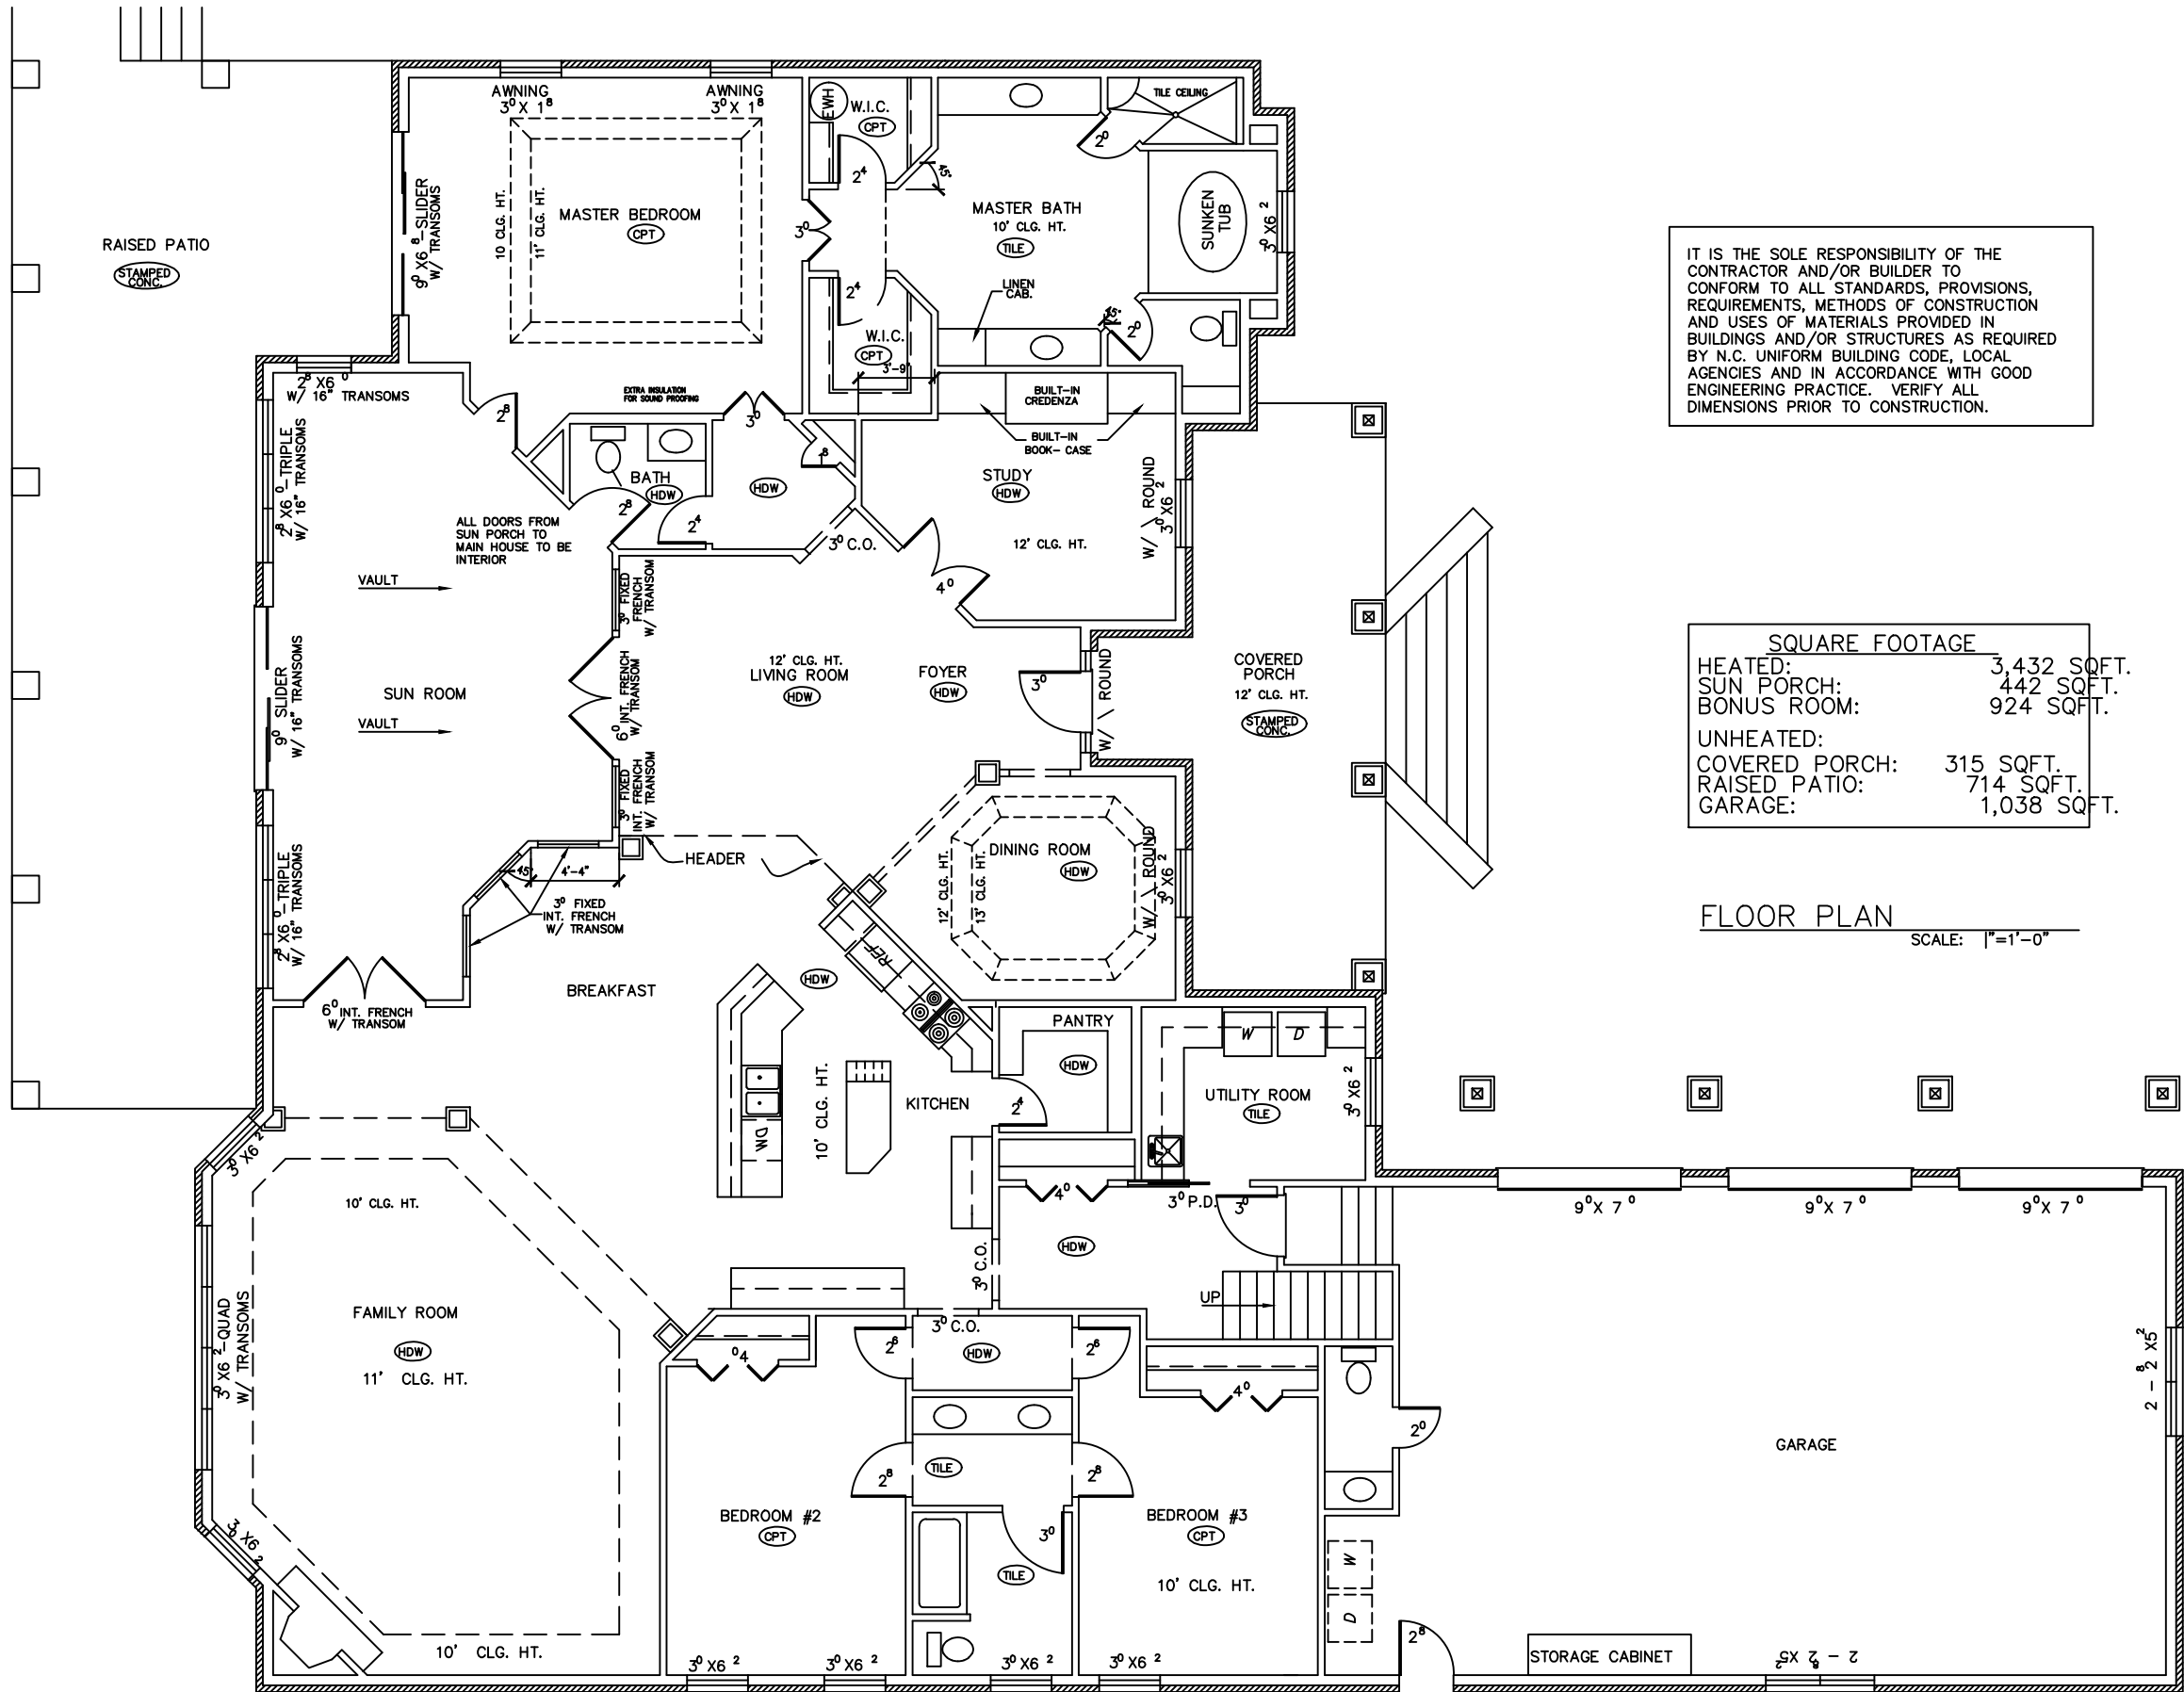


IT IS THE SOLE RESPONSIBILITY OF THE CONTRACTOR AND/OR BUILDER TO CONFORM TO ALL STANDARDS, PROVISIONS, REQUIREMENTS, METHODS OF CONSTRUCTION AND USES OF MATERIALS PROVIDED IN BUILDINGS AND/OR STRUCTURES AS REQUIRED BY N.C. UNIFORM BUILDING CODE, LOCAL AGENCIES AND IN ACCORDANCE WITH GOOD ENGINEERING PRACTICE. VERIFY ALL DIMENSIONS PRIOR TO CONSTRUCTION.

SQUARE FOOTAGE	
HEATED:	3,432 SQFT.
SUN PORCH:	442 SQFT.
BONUS ROOM:	924 SQFT.
UNHEATED:	
COVERED PORCH:	315 SQFT.
RAISED PATIO:	714 SQFT.
GARAGE:	1,038 SQFT.

FLOOR PLAN SCALE: 1"=1'-0"

REVISIONS

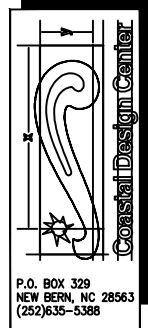


THE SILVERTHORNE RESIDENCE
FLOOR PLAN

© COPYRIGHT COASTAL DESIGN CENTER 2001

SCALE:
AS NOTED
DATE:
JAN. '01
FILE NAME:
#011204
ZAY-SILV-ELEV
DRAWN BY:
A. SMITH

SHEET
2 OF 4

REVISIONS	
4/23/02	SK
5/6/02	SK

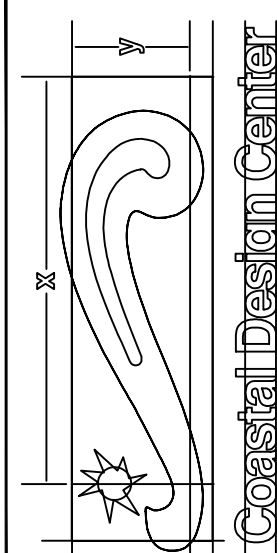
 Coastal Design Center
 P.O. BOX 329
 NEW BERN, NC 28563
 (252)635-5388



Zaytoun-Raines
 Construction Company
 312 South Front Street
 New Bern, NC 28560
 252-633-0106

THE SILVERTHORNE RESIDENCE
 BONUS PLAN / ROOF PLAN /
 SECTIONS

© COPYRIGHT
 COASTAL
 DESIGN
 CENTER
 2001


SCALE:
 AS NOTED
 DATE:
 JAN. '01
 FILE NAME:
 #011204
 ZAY-SILV-ELEV
 DRAWN BY:
 A. SMITH

SHEET
 4 OF 4

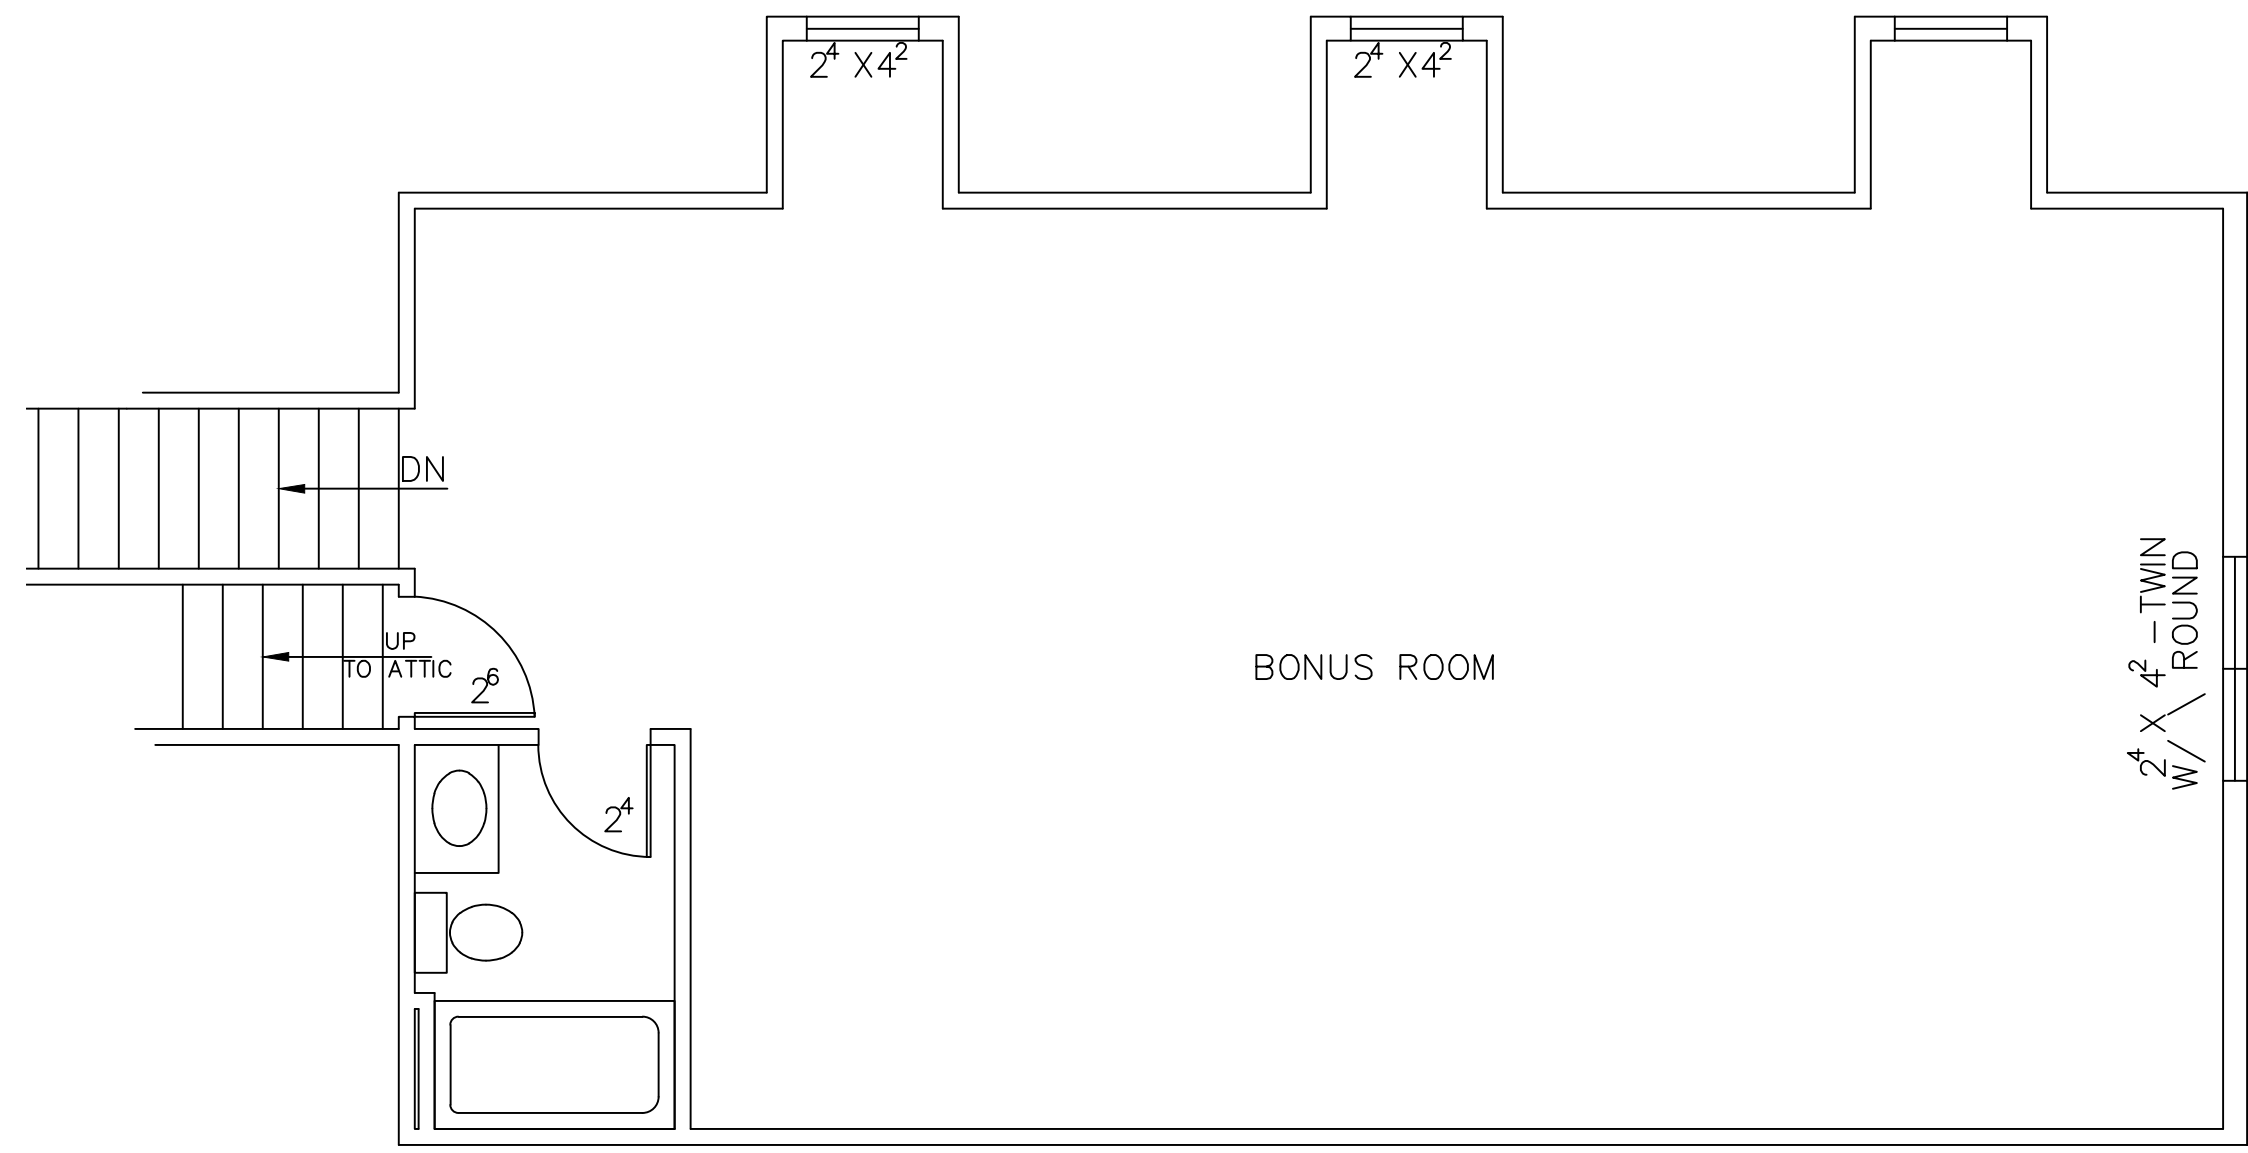

BONUS FLOOR PLAN 1"=1'-0"

ALL ROOMS SHALL BE PRE-WIRED FOR PHONE, CABLE, AUDIO, & INTERNET CONNECTIONS.

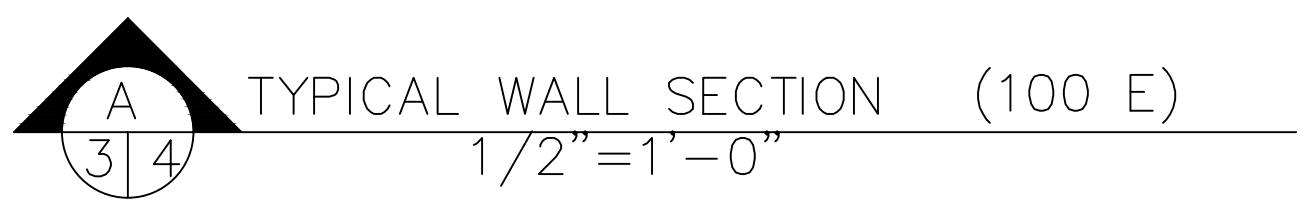

CONTINUOUS RIDGE VENT 



ROOF PLAN 1"=1'-0"