



FRONT ELEVATION
1/4" = 1'-0"

IT IS THE SOLE RESPONSIBILITY OF THE CONTRACTOR AND/OR BUILDER TO CONFORM TO ALL STANDARDS, PROVISIONS, REQUIREMENTS, METHODS OF CONSTRUCTION AND USES OF MATERIALS PROVIDED IN BUILDINGS AND/OR STRUCTURES AS REQUIRED BY N.C. UNIFORM BUILDING CODE, LOCAL AGENCIES AND IN ACCORDANCE WITH GOOD ENGINEERING PRACTICE. VERIFY ALL DIMENSIONS PRIOR TO CONSTRUCTION.

REVISIONS

Coastal Design Center
 P.O. BOX 329
 NEW BERN, NC 28563
 (252)635-5388



Zaytoun-Raines
 Construction Company
 312 South Front Street
 New Bern, NC 28560
 252-633-0106

STEVEN & LAURA BELL
 LOT #1 - HIDDEN HARBOR
 1505 ZURICH PLACE
 ELEVATIONS

© COPYRIGHT
 COASTAL
 DESIGN
 CENTER
 2006

SCALE:
 1/4" = 1'-0"
 DATE:
 MAY 2006
 FILE NAME:
 #060507
 DRAWN BY:
 S.K. GARNER

SHEET
 1 OF 4

NO.	DESCRIPTION

Coastal Design Center
 P.O. BOX 329
 NEW BERN, NC 28563
 (252)635-5388


Zaytoun-Raines
 Construction Company
 312 South Front Street
 New Bern, NC 28560
 252-633-0106

STEVEN & LAURA BELL
 LOT #1 - HIDDEN HARBOR
 1505 ZURICH PLACE
 FIRST FLOOR PLAN

© COPYRIGHT
 COASTAL
 DESIGN
 CENTER
 2006

SCALE:
 1/4" = 1'-0"
 DATE:
 MAY 2006
 FILE NAME:
 #060507
 DRAWN BY:
 S.K. GARNER

SHEET
 2 OF 4

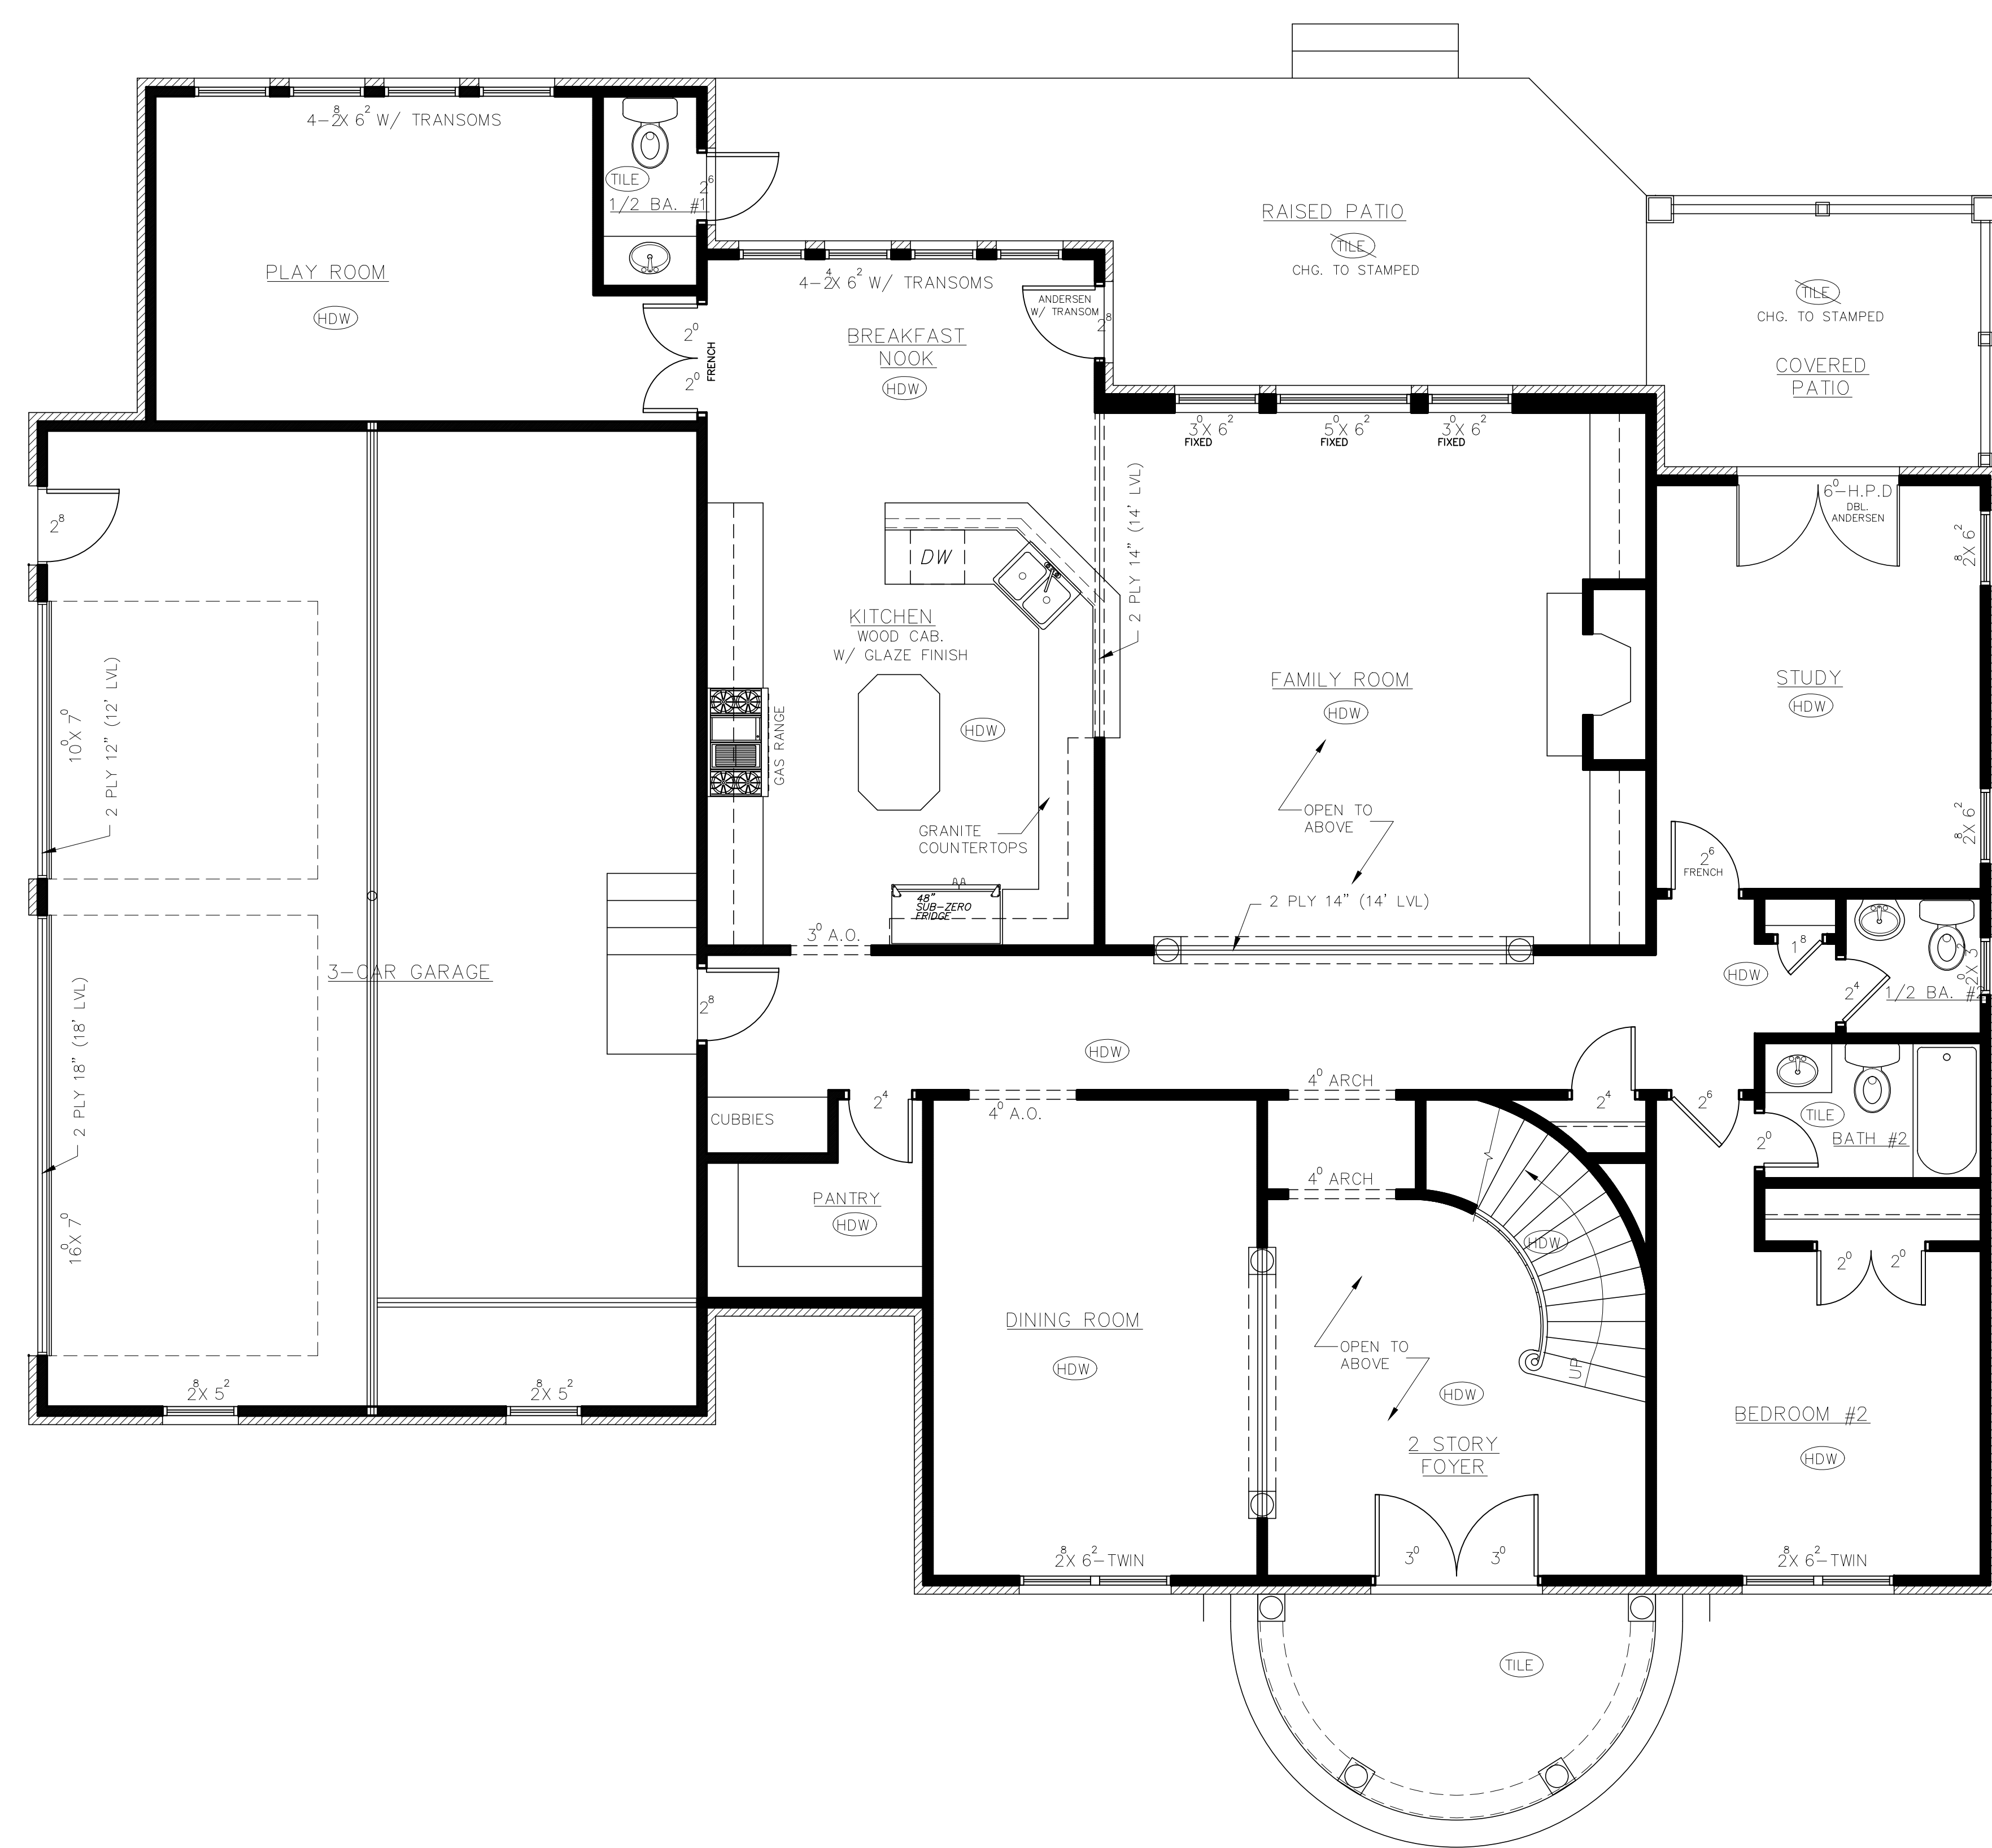


SQUARE FOOTAGE	
	HEATED:
FIRST FLOOR PLAN:	2311
SECOND FLOOR PLAN:	1432
TOTAL HEATED:	3743
	UNHEATED:
GARAGE:	887
BONUS ROOM:	521
FRONT PORCH:	99
RAISED PATIO:	302
COVERED PORCH:	128
SCREEN PORCH:	128
TOTAL UNHEATED:	2065

IT IS THE SOLE RESPONSIBILITY OF THE CONTRACTOR AND/OR BUILDER TO CONFORM TO ALL STANDARDS, PROVISIONS, REQUIREMENTS, METHODS OF CONSTRUCTION AND USES OF MATERIALS PROVIDED IN BUILDINGS AND/OR STRUCTURES AS REQUIRED BY N.C. UNIFORM BUILDING CODE, LOCAL AGENCIES AND IN ACCORDANCE WITH GOOD ENGINEERING PRACTICE. VERIFY ALL DIMENSIONS PRIOR TO CONSTRUCTION.

FIRST FLOOR PLAN
 1/4" = 1'-0"

REVISIONS

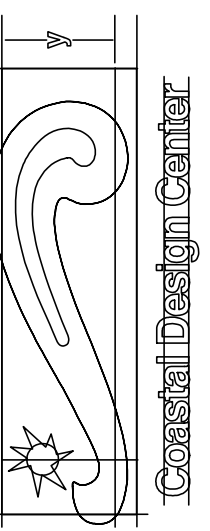

Coastal Design Center
 P.O. BOX 329
 NEW BERN, NC 28563
 (252)635-5388




Zaytoun-Raines
 Construction Company
 312 South Front Street
 New Bern, NC 28560
 252-633-0106

STEVEN & LAURA BELL
 LOT #11 - HIDDEN HARBOR
 1505 ZURICH PLACE
 SECOND FLOOR PLAN

© COPYRIGHT
 COASTAL
 DESIGN
 CENTER
 2006

SCALE:
 AS NOTED
 DATE:
 MAY 2006
 FILE NAME:
 #060507
 DRAWN BY:
 S.K. GARNER

SHEET
 3 OF 4

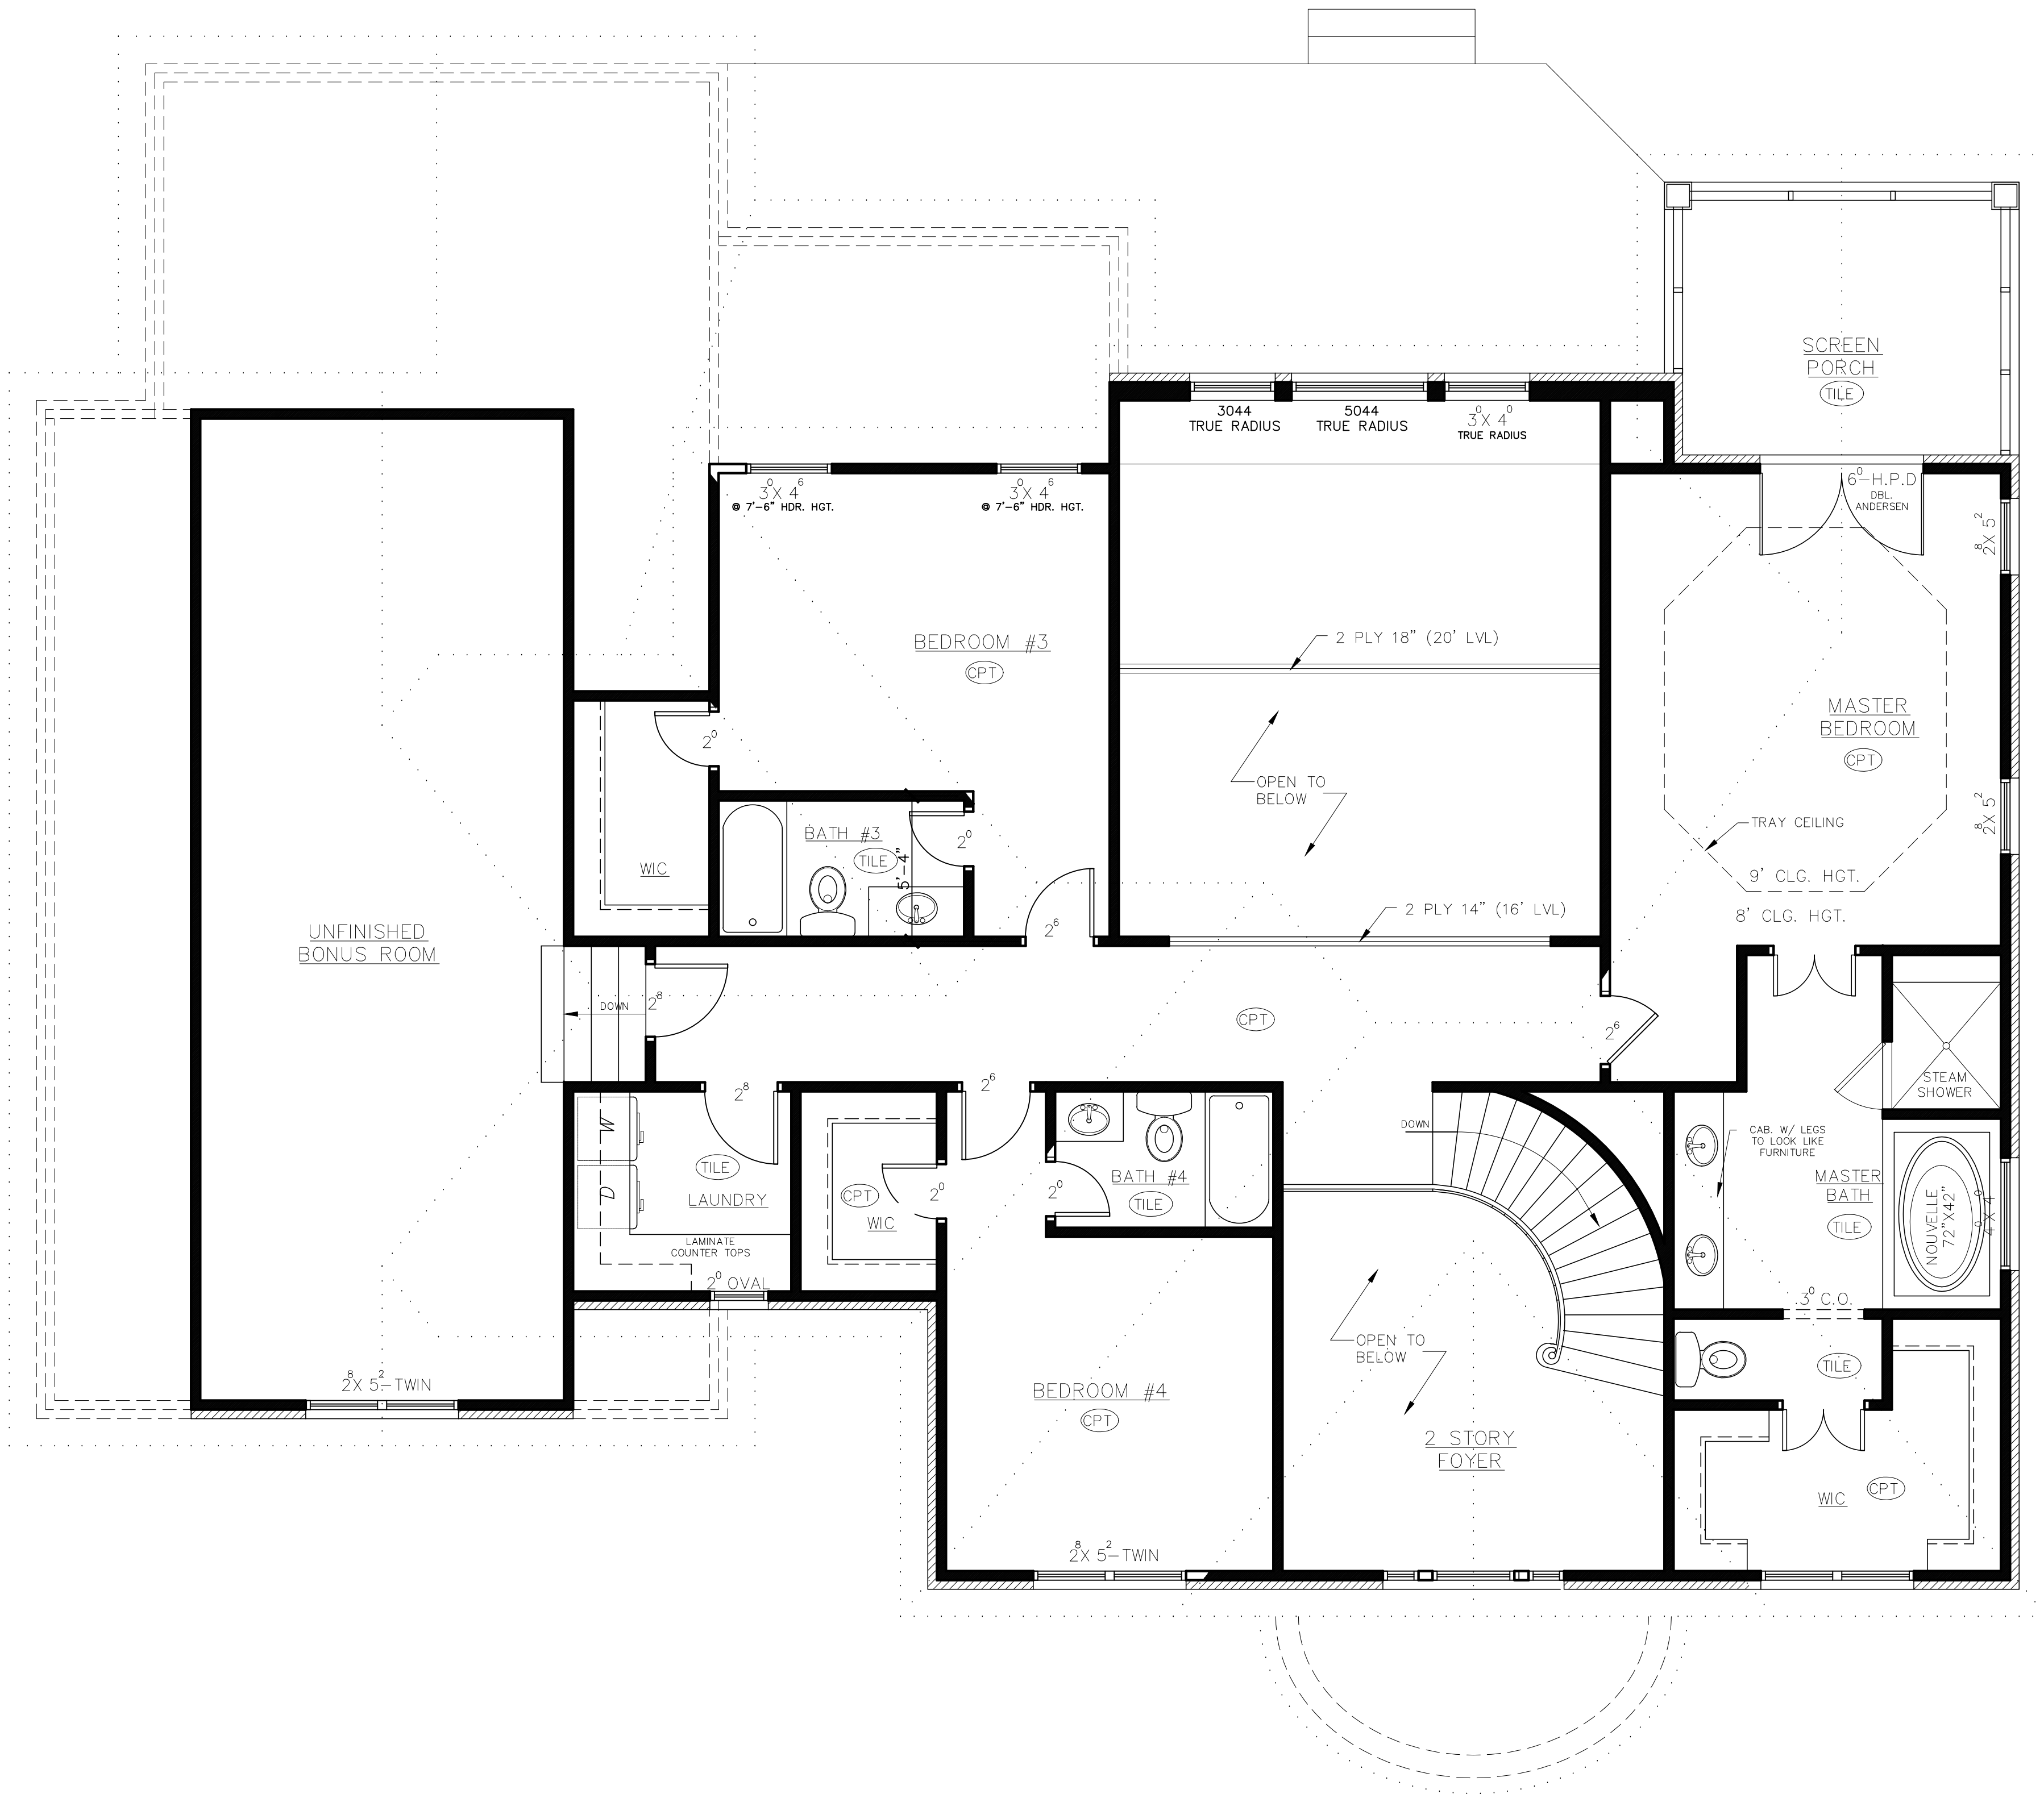

SECOND FLOOR PLAN
 1/4" = 1'-0"

IT IS THE SOLE RESPONSIBILITY OF THE CONTRACTOR AND/OR BUILDER TO CONFORM TO ALL STANDARDS, PROVISIONS, REQUIREMENTS, METHODS OF CONSTRUCTION AND USES OF MATERIALS PROVIDED IN BUILDINGS AND/OR STRUCTURES AS REQUIRED BY N.C. UNIFORM BUILDING CODE, LOCAL AGENCIES AND IN ACCORDANCE WITH GOOD ENGINEERING PRACTICE. VERIFY ALL DIMENSIONS PRIOR TO CONSTRUCTION.