




FRONT ELEVATION
1/4" = 1'-0"

REVISIONS

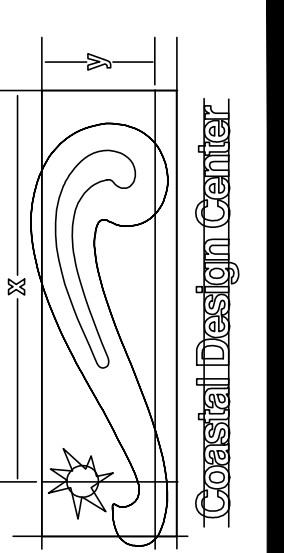

P.O. BOX 329
NEW BERN, NC 28563
(252)635-5388



Zaytoun-Raines
Construction Company
312 South Front Street
New Bern, NC 28560
252-633-0106

MATTOCKS, JOHN & ALLISON

ELEVATIONS

© COPYRIGHT
COASTAL
DESIGN
CENTER
2005

SCALE:

AS NOTED
DATE:

AUG 2005
FILE NAME:

#050712
DRAWN BY:

S.L.FILLINGER

SHEET

1 OF 5

REVISIONS	
8/19/05	SLF
10/10/05	SKG
11/17/05	SLF
12/29/05	SKG

Coastal Design Center
 P.O. BOX 329
 NEW BERN, NC 28563
 (252)635-5388


Zaytoun-Raines
 Construction Company
 312 South Front Street
 New Bern, NC 28560
 252-633-0106

MATTOCKS, JOHN & ALLISON
 FIRST FLOOR PLAN

© COPYRIGHT
 COASTAL
 DESIGN
 CENTER
 2005


SCALE:
 1/4" = 1'-0"
 DATE:
 AUG 2005
 FILE NAME:
 #050712
 DRAWN BY:
 S.L.FILLINGER

SHEET
 2 OF 5

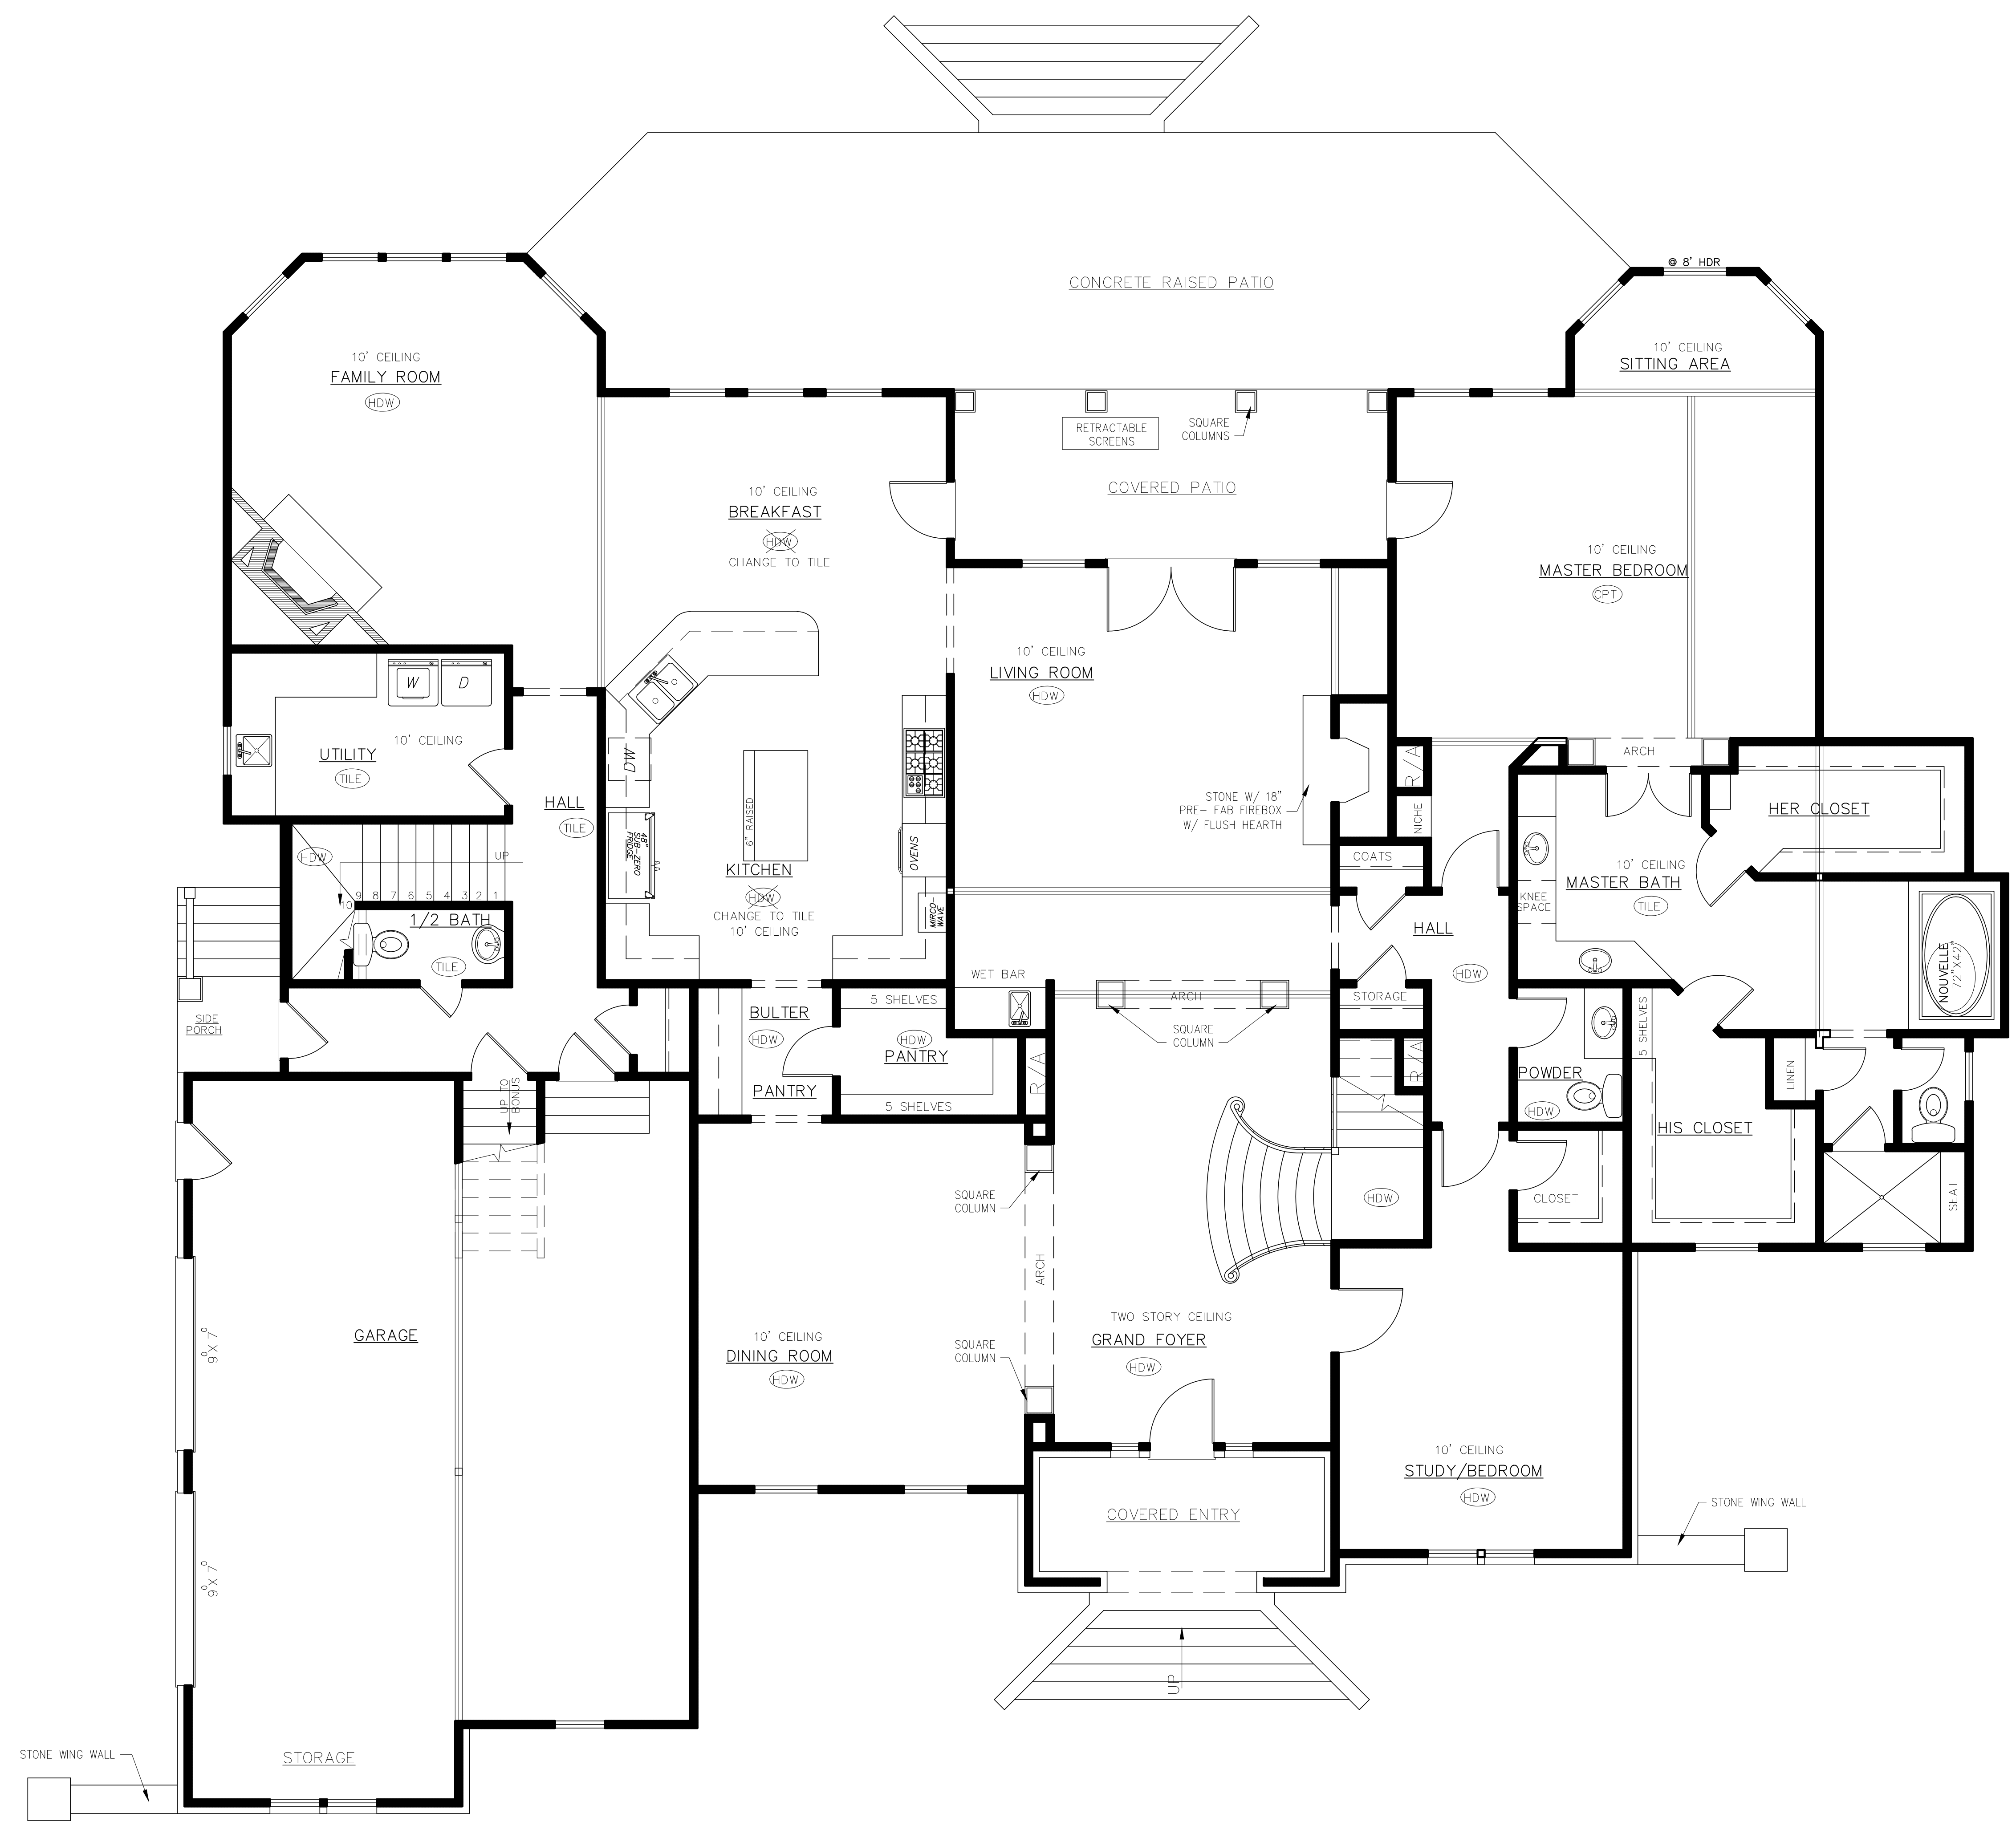

SQUARE FOOTAGE	
HEATED SQ.FT.	
FIRST FLOOR=	3337
SECOND FLOOR=	2211
TOTAL HEATED=	5548
UNHEATED	
BONUS ROOM=	521
GARAGE=	772
COVERED ENTRY=	91
COVERED PATIO=	163
COVERED BALCONY=	163
REAR RASIED PATIO=	523
SIDE PORCH=	35
TOTAL UNHEATED =	2268

FIRST FLOOR PLAN 1/4" = 1'-0"

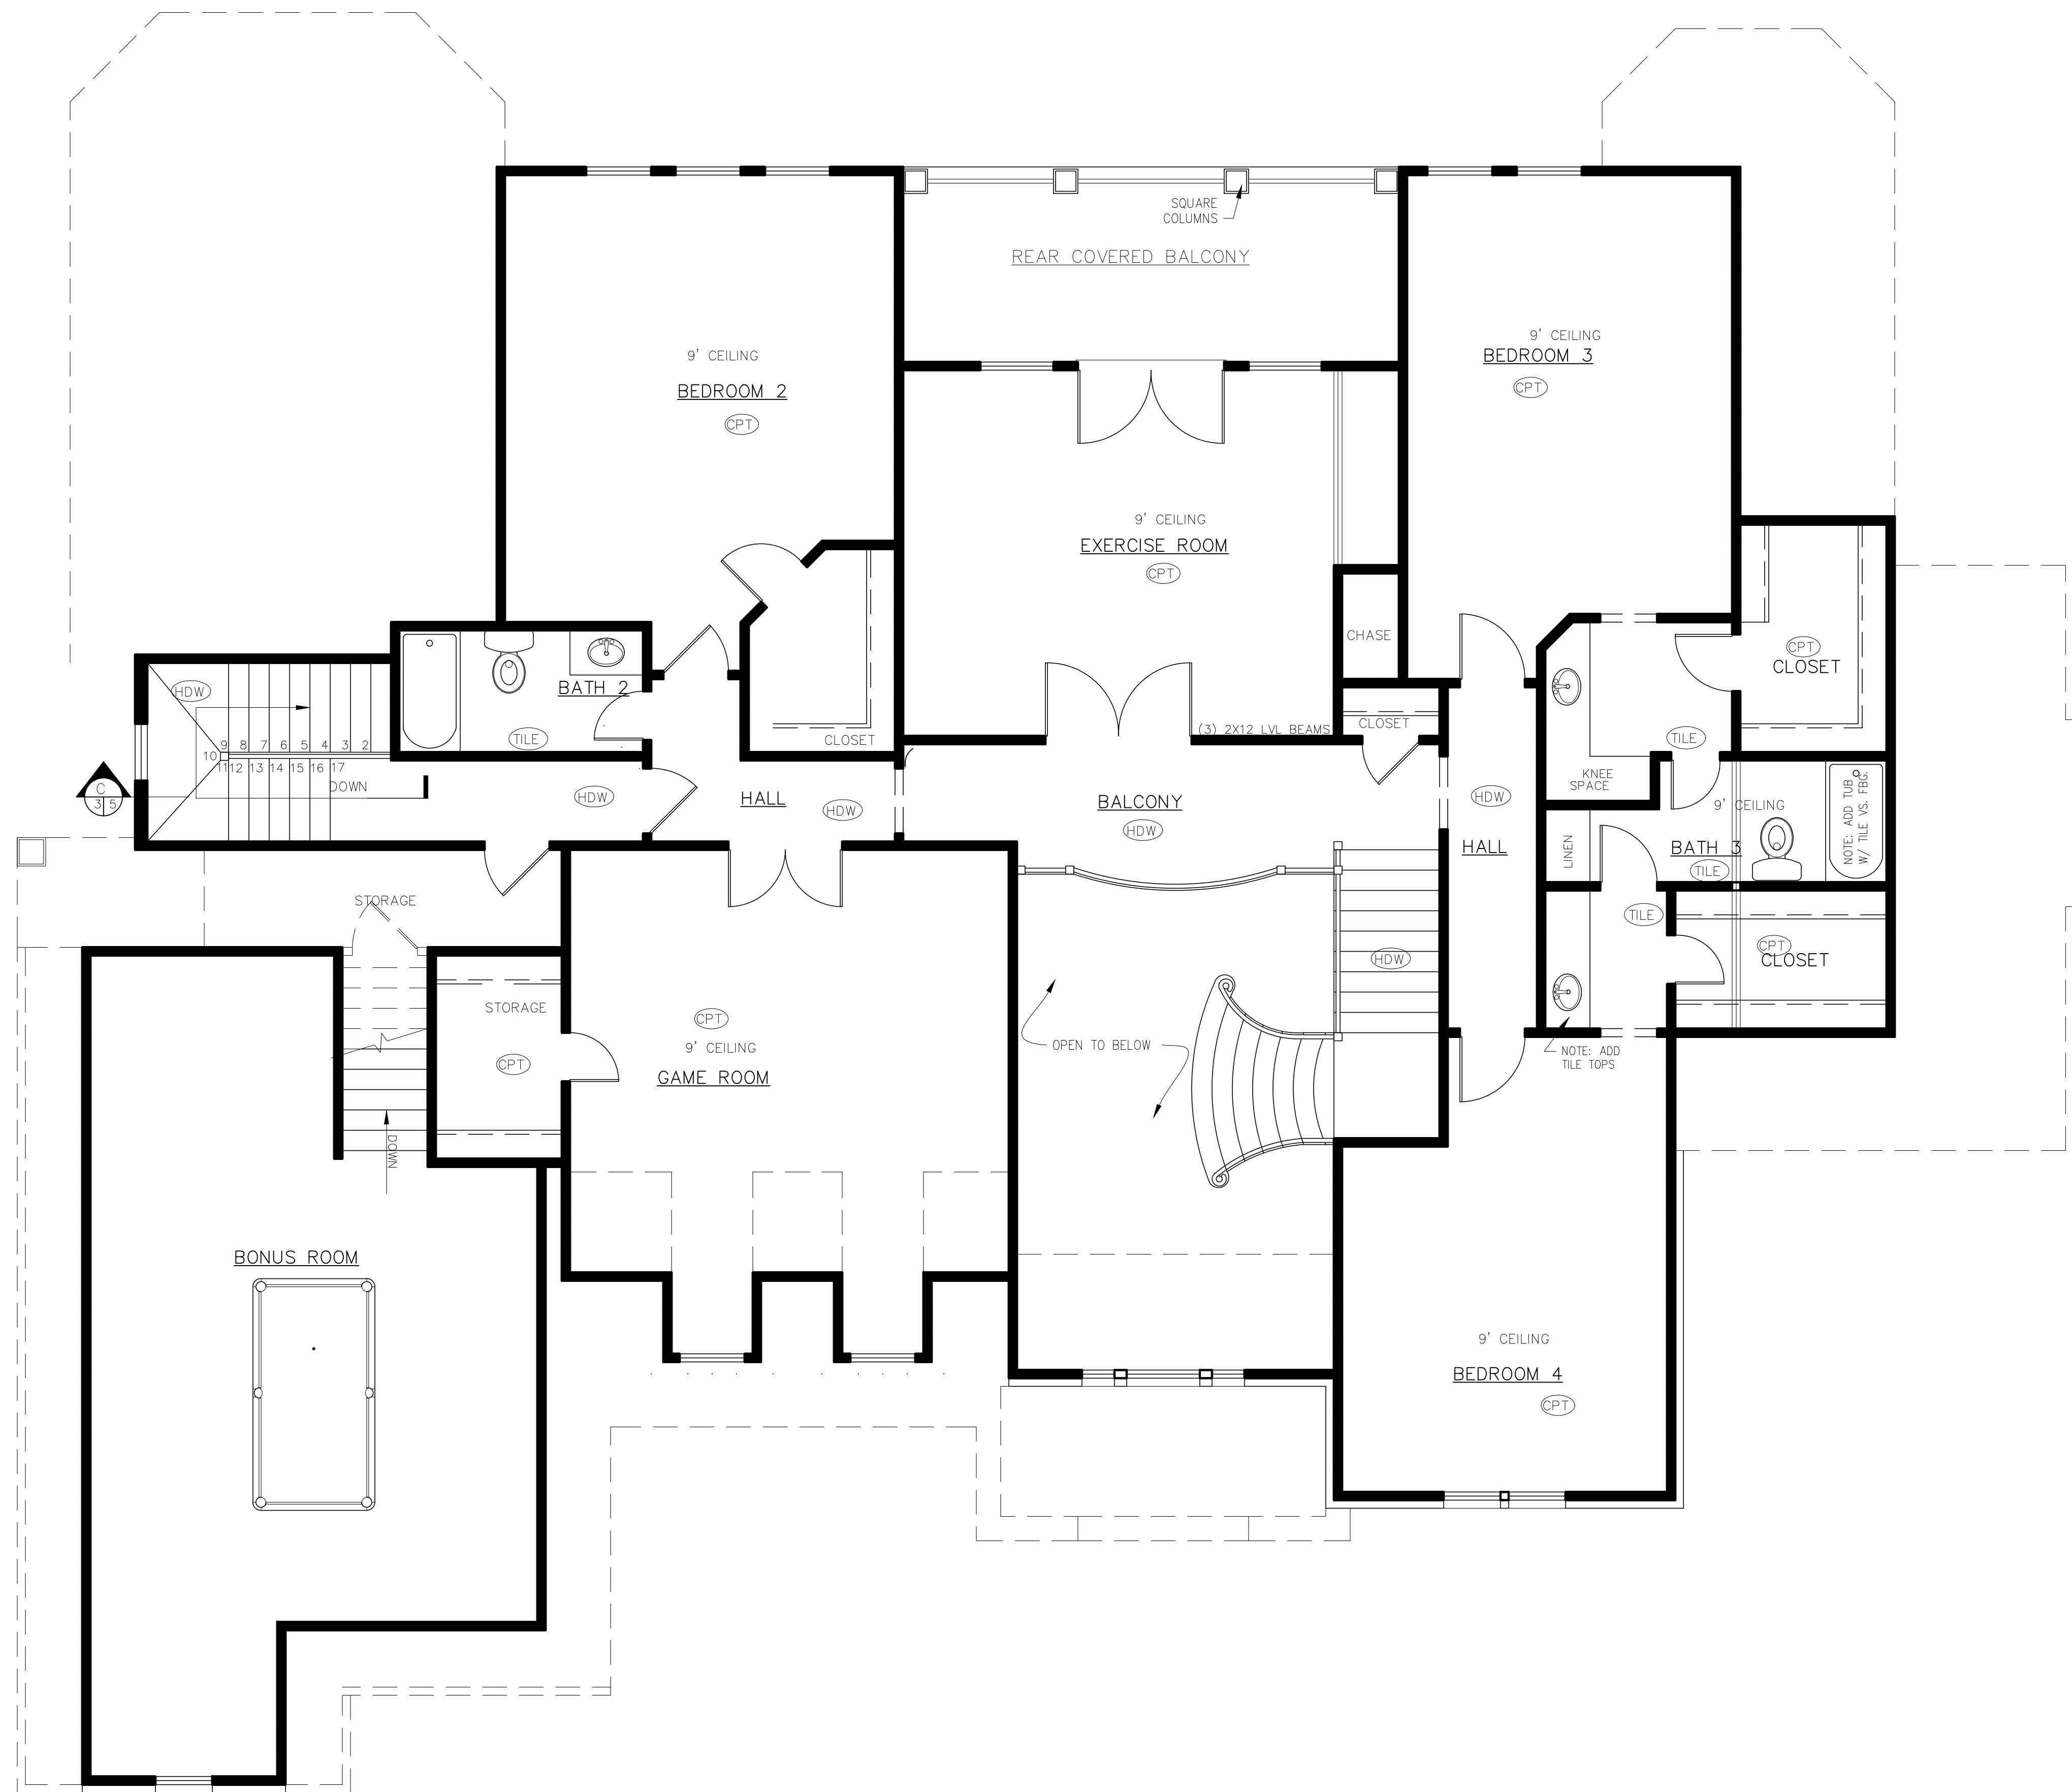

SECOND FLOOR PLAN
1/4" = 1'-0"

REVISIONS

Coastal Design Center
P.O. BOX 329
NEW BERN, NC 28563
(252)635-5388



Zaytoun-Raines
Construction Company
312 South Front Street
New Bern, NC 28560
252-633-0106

MATTOCKS, JOHN & ALLISON
SECOND FLOOR PLAN

© COPYRIGHT
COASTAL
DESIGN
CENTER
2005

SCALE:
1/4" = 1'-0"
DATE:
AUG 2005
FILE NAME:
#050712
DRAWN BY:
S.L.FILLINGER

SHEET
3 OF 5